


TOWN OF ROCHESTER ASSESSORS PLANS

SCALE - 1 INCH = 200 FEET

WARNING
THESE PLANS ARE FOR
ASSESSMENT PURPOSES
ONLY - DO NOT USE FIGURES
FOR WRITING DEEDS

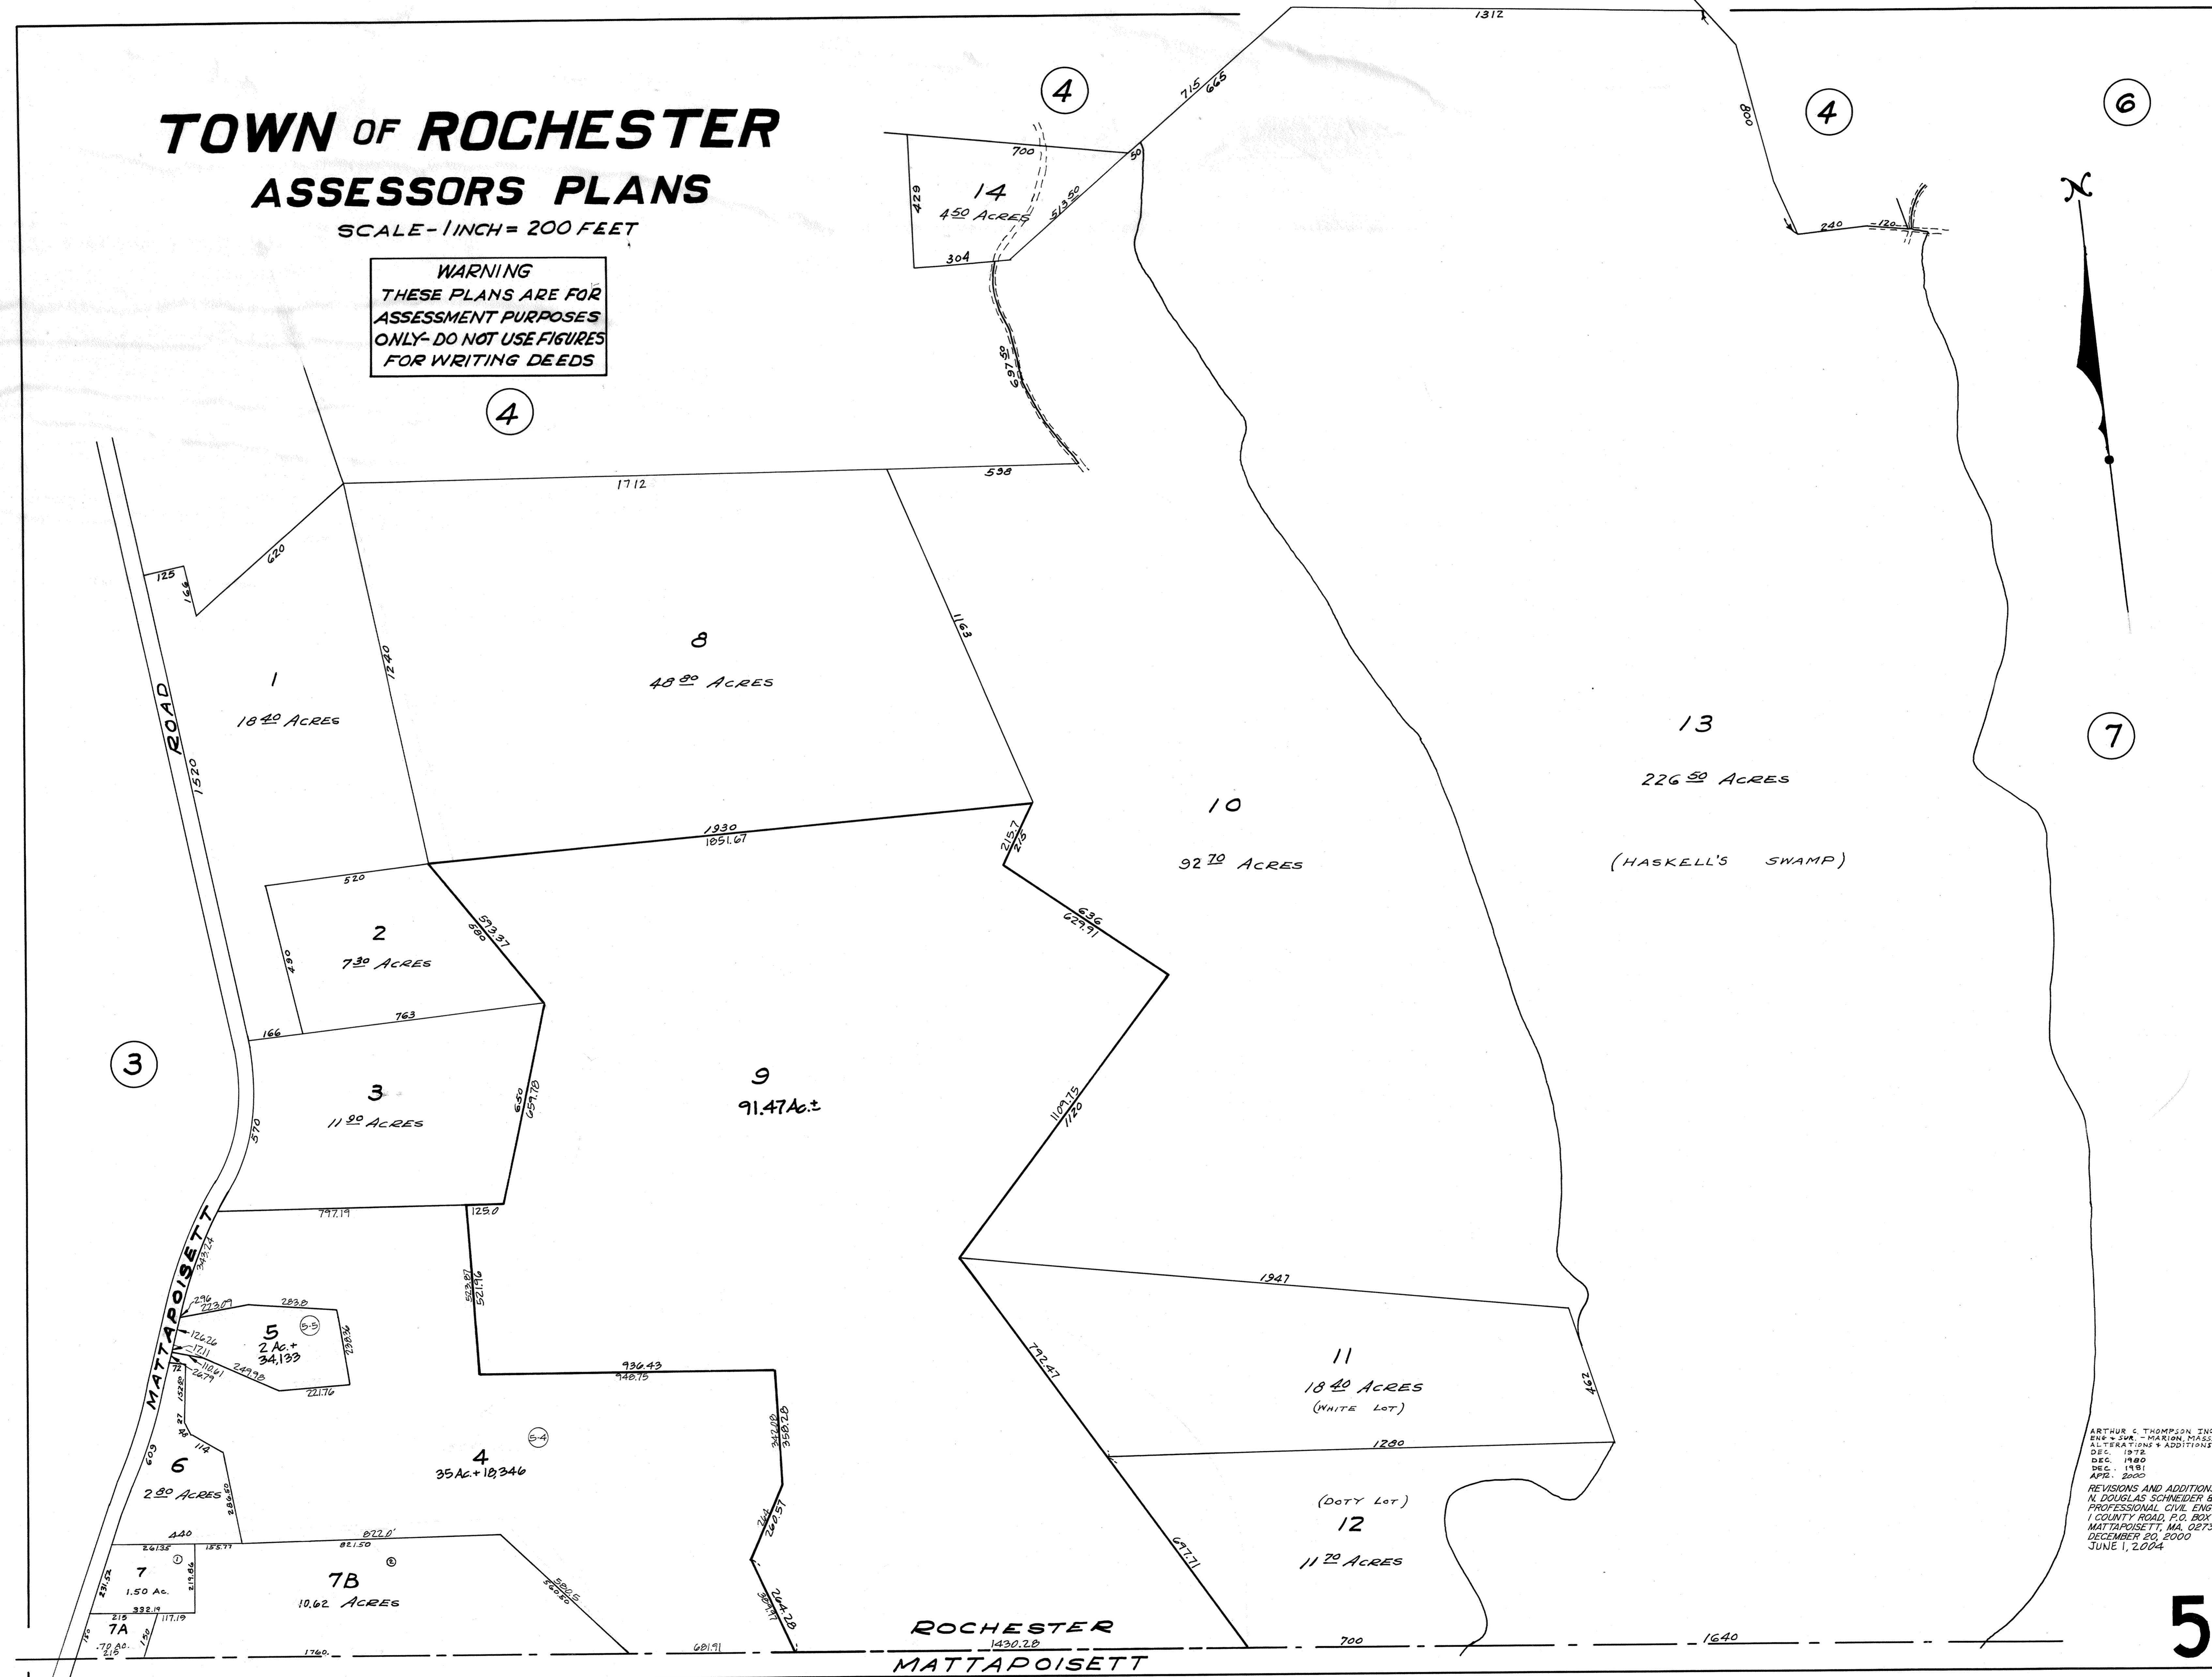

ARTHUR C. THOMPSON, INC.
SURV. & SURV. - MARION, MASS.
ALTERATIONS & ADDITIONS
DEC. 1974
DEC. 1980
DEC. 1981
APRIL, 2000
REVISIONS AND ADDITIONS BY:
N. DOUGLAS SCHNEIDER & ASSOCIATES, INC.
PROFESSIONAL CIVIL ENGINEERS
1 COUNTY ROAD, P.O. BOX 480
MATTAPOISETT, MA, 02739
DECEMBER 20, 2000
JUNE 1, 2004

5