


WARNING
 THESE PLANS ARE FOR
 ASSESSMENT PURPOSES
 ONLY-DO NOT USE FIGURES
 FOR WRITING DEEDS.

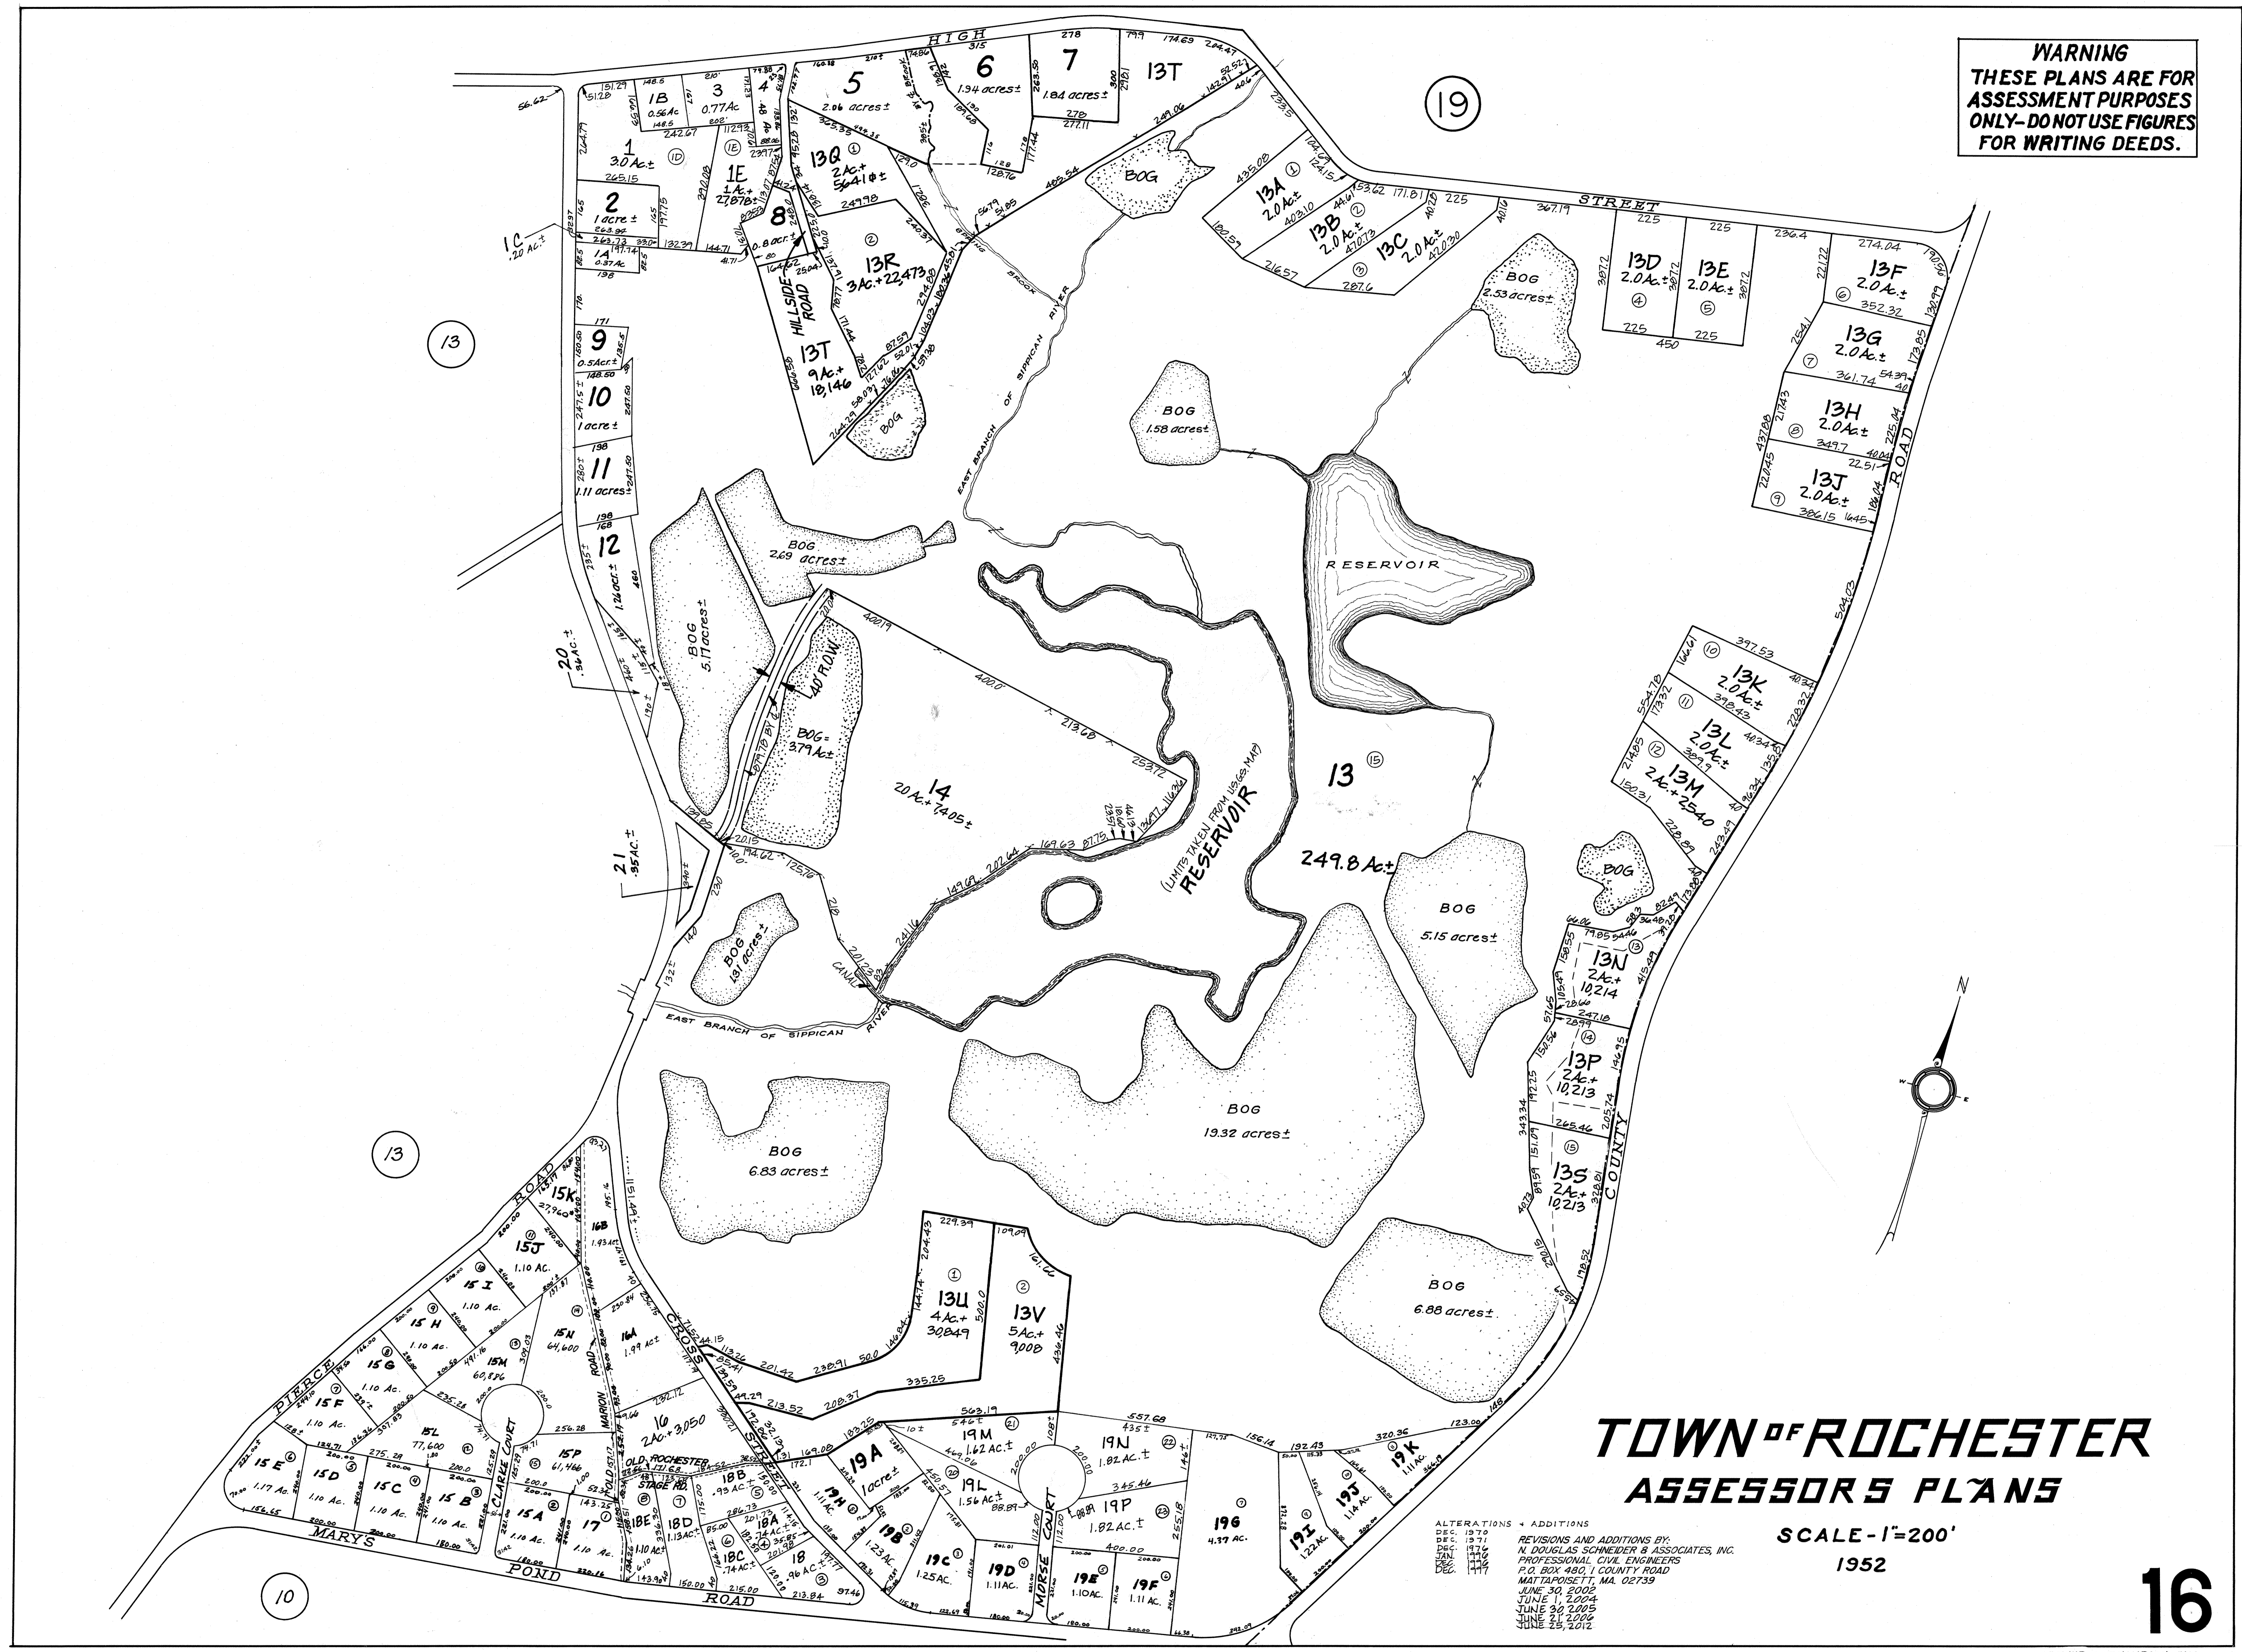

TOWN OF ROCHESTER
ASSESSORS PLANS

SCALE - 1"=200'
 1952

ALTERATIONS + ADDITIONS
 DEC. 1979
 DEC. 1977
 DEC. 1976
 DEC. 1975
 DEC. 1974
 DEC. 1973
 REVISIONS AND ADDITIONS BY:
 N. DOUGLAS SCHNEIDER & ASSOCIATES, INC.
 PROFESSIONAL CIVIL ENGINEERS
 P.O. BOX 480, 1 COUNTY ROAD
 MATTAPOISETT, MA. 02739
 JUNE 30, 2005
 JUNE 1, 2004
 JUNE 30, 2003
 JUNE 1, 2002
 JUNE 25, 2012