
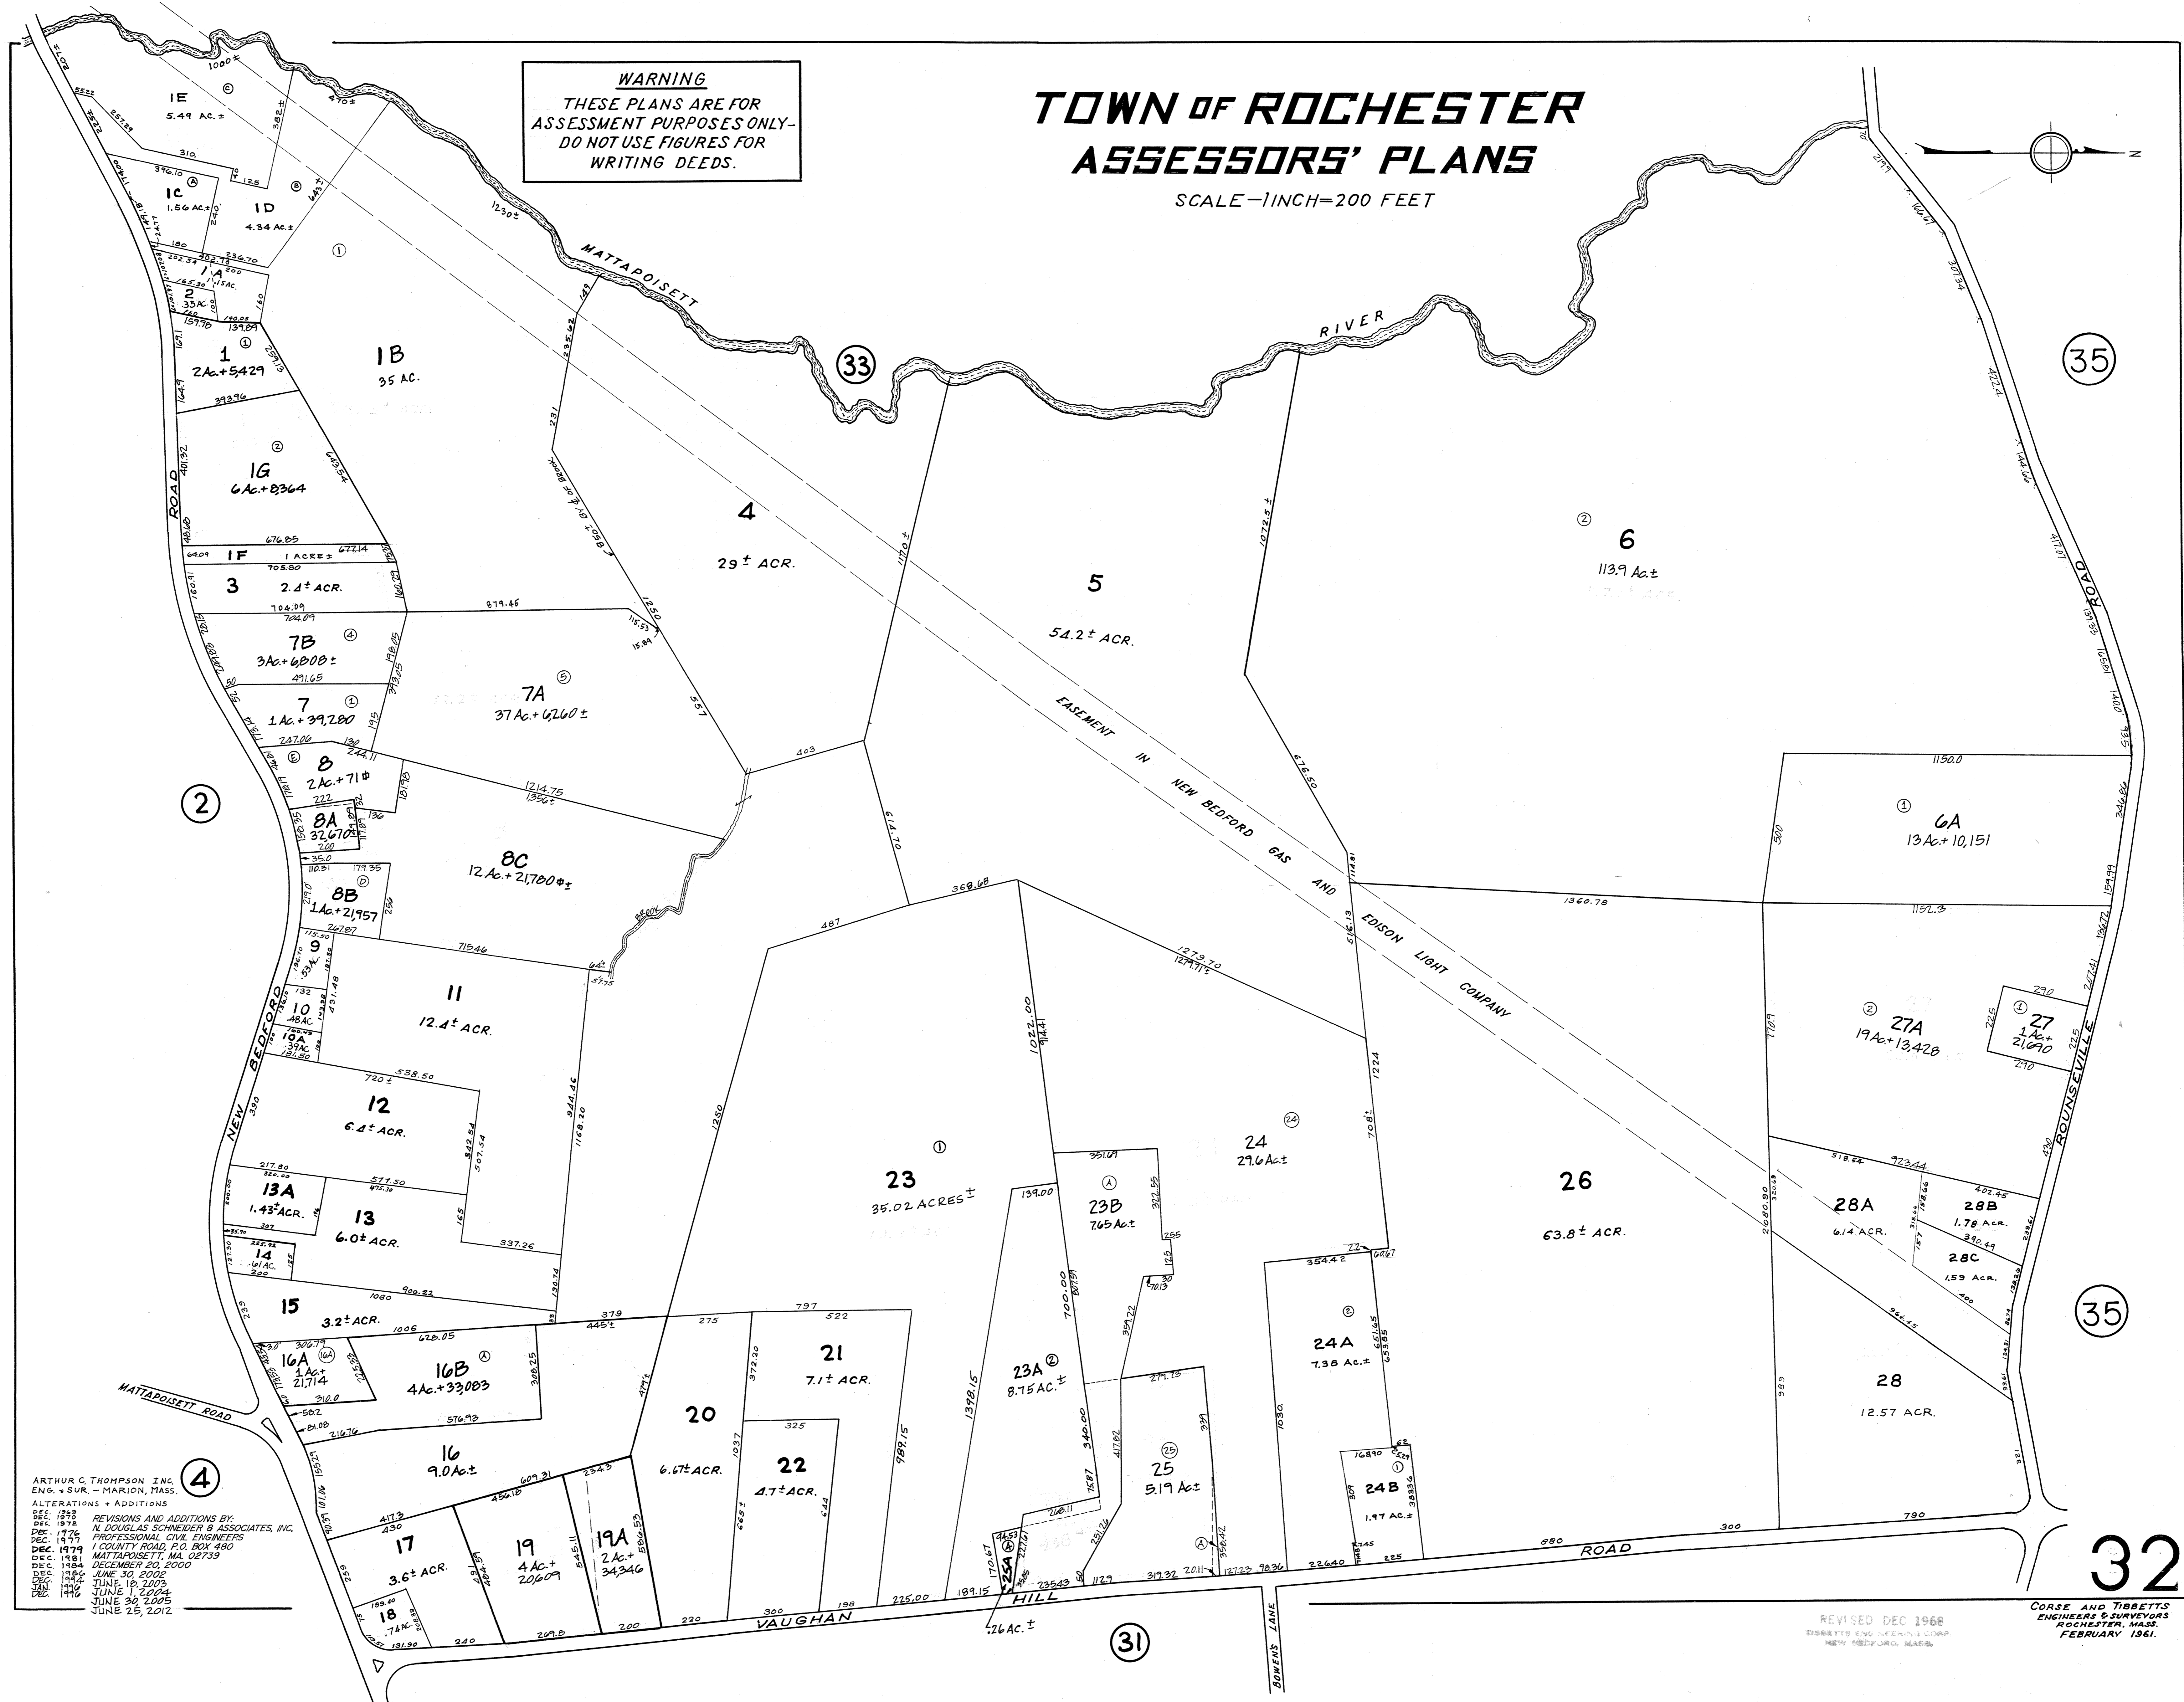


# TOWN OF ROCHESTER ASSESSORS' PLANS

SCALE - 1 INCH = 200 FEET

**WARNING**  
THESE PLANS ARE FOR  
ASSESSMENT PURPOSES ONLY -  
DO NOT USE FIGURES FOR  
WRITING DEEDS.

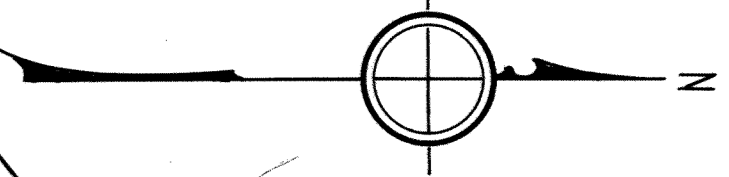

ARTHUR C. THOMPSON INC.  
ENG. & SUR. - MARION, MASS.  
ALTERATIONS + ADDITIONS  
DEC. 1972 REVISIONS AND ADDITIONS BY:  
DEC. 1978 N. DOUGLAS SCHNEIDER & ASSOCIATES, INC.  
DEC. 1976 PROFESSIONAL CIVIL ENGINEERS  
DEC. 1977 I COUNTY ROAD, P.O. BOX 480  
DEC. 1979 MATTAPoisETT, MA 02739  
DEC. 1981  
DEC. 1984 DECEMBER 20, 2000  
DEC. 1986 JUNE 30, 2002  
DEC. 1988 JUNE 19, 2003  
DEC. 1990 JUNE 1, 2004  
DEC. 1992 JUNE 30, 2005  
DEC. 1994 JUNE 25, 2012

REVISED DEC 1968  
TIBBETTS ENGINEERS & SURVEYORS  
ROCHESTER, MASS.  
FEBRUARY 1961

CORSE AND TIBBETTS  
ENGINEERS & SURVEYORS  
ROCHESTER, MASS.  
FEBRUARY 1961